



TPP 1000-32 FORWARD Roof Sheet Typical Installation Method


INTERMEDIATE SUPPORT DETAIL

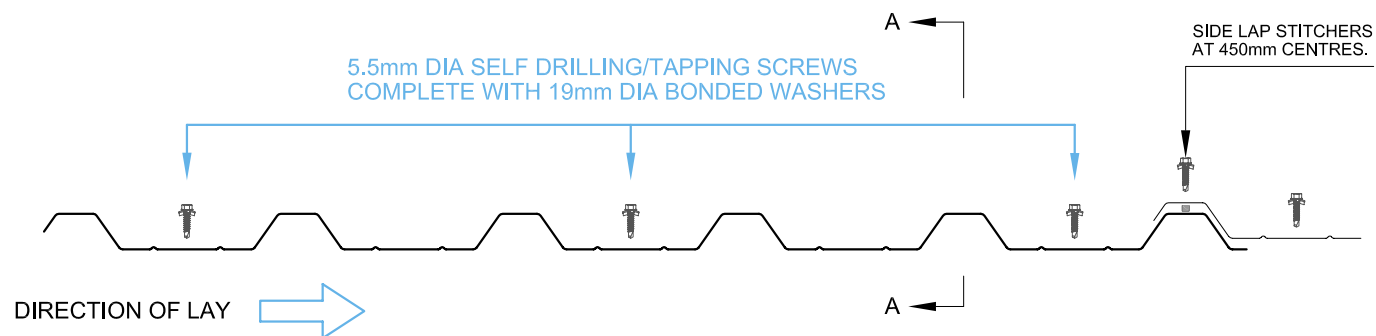


SECTION A-A

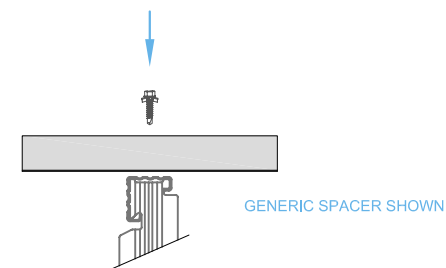

SHEET END/END LAP DETAIL

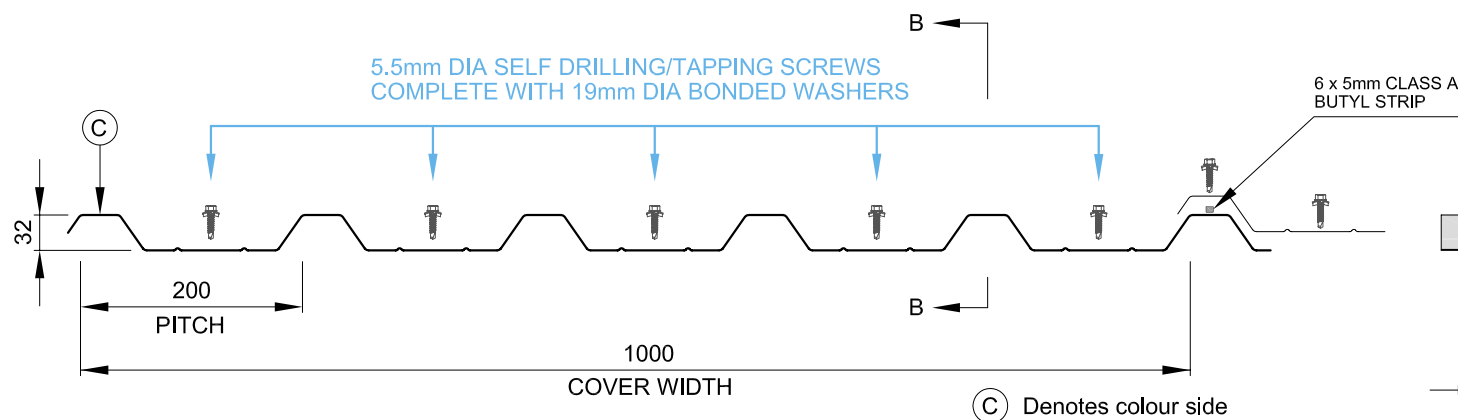

SECTION B-B

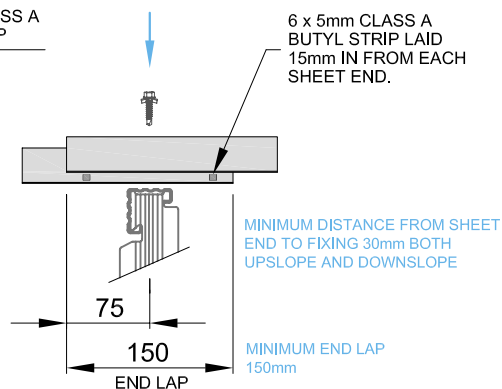

thomas[®]
PANELS AND PROFILES

Thomas Panels and Profiles Limited
Unit 5, Southern Avenue
Leominster, HR6 0QF

T: 01568 61 00 00
E: info@panelsandprofiles.co.uk
W: www.panelsandprofiles.co.uk

ISSUE DETAILS

Rev:	Description:	Drawn:	Date:
0	First Copy	TPP	24/10/14

Title:

TPP 1000-32 FORWARD ROOF SHEET
TYPICAL INSTALLATION METHOD

Scale:

NOT TO SCALE

Drawing No:

TP1020

Rev:

0